



TRACTS D-2B-2-A, D-2B-2-B, D-2B-2-C, D-2B-2-D & D-2B-2-E
OF THE J.A. LESAGE PROPERTY
LOCATED IN SECTION 43, TOWNSHIP 6 SOUTH, RANGE 2 EAST
CITY OF CENTRAL, LA.
MARCH 2018

MR ENGINEERING & SURVEYING, LLC
9345 Interline Avenue, Baton Rouge, LA 70809 225.490.9592

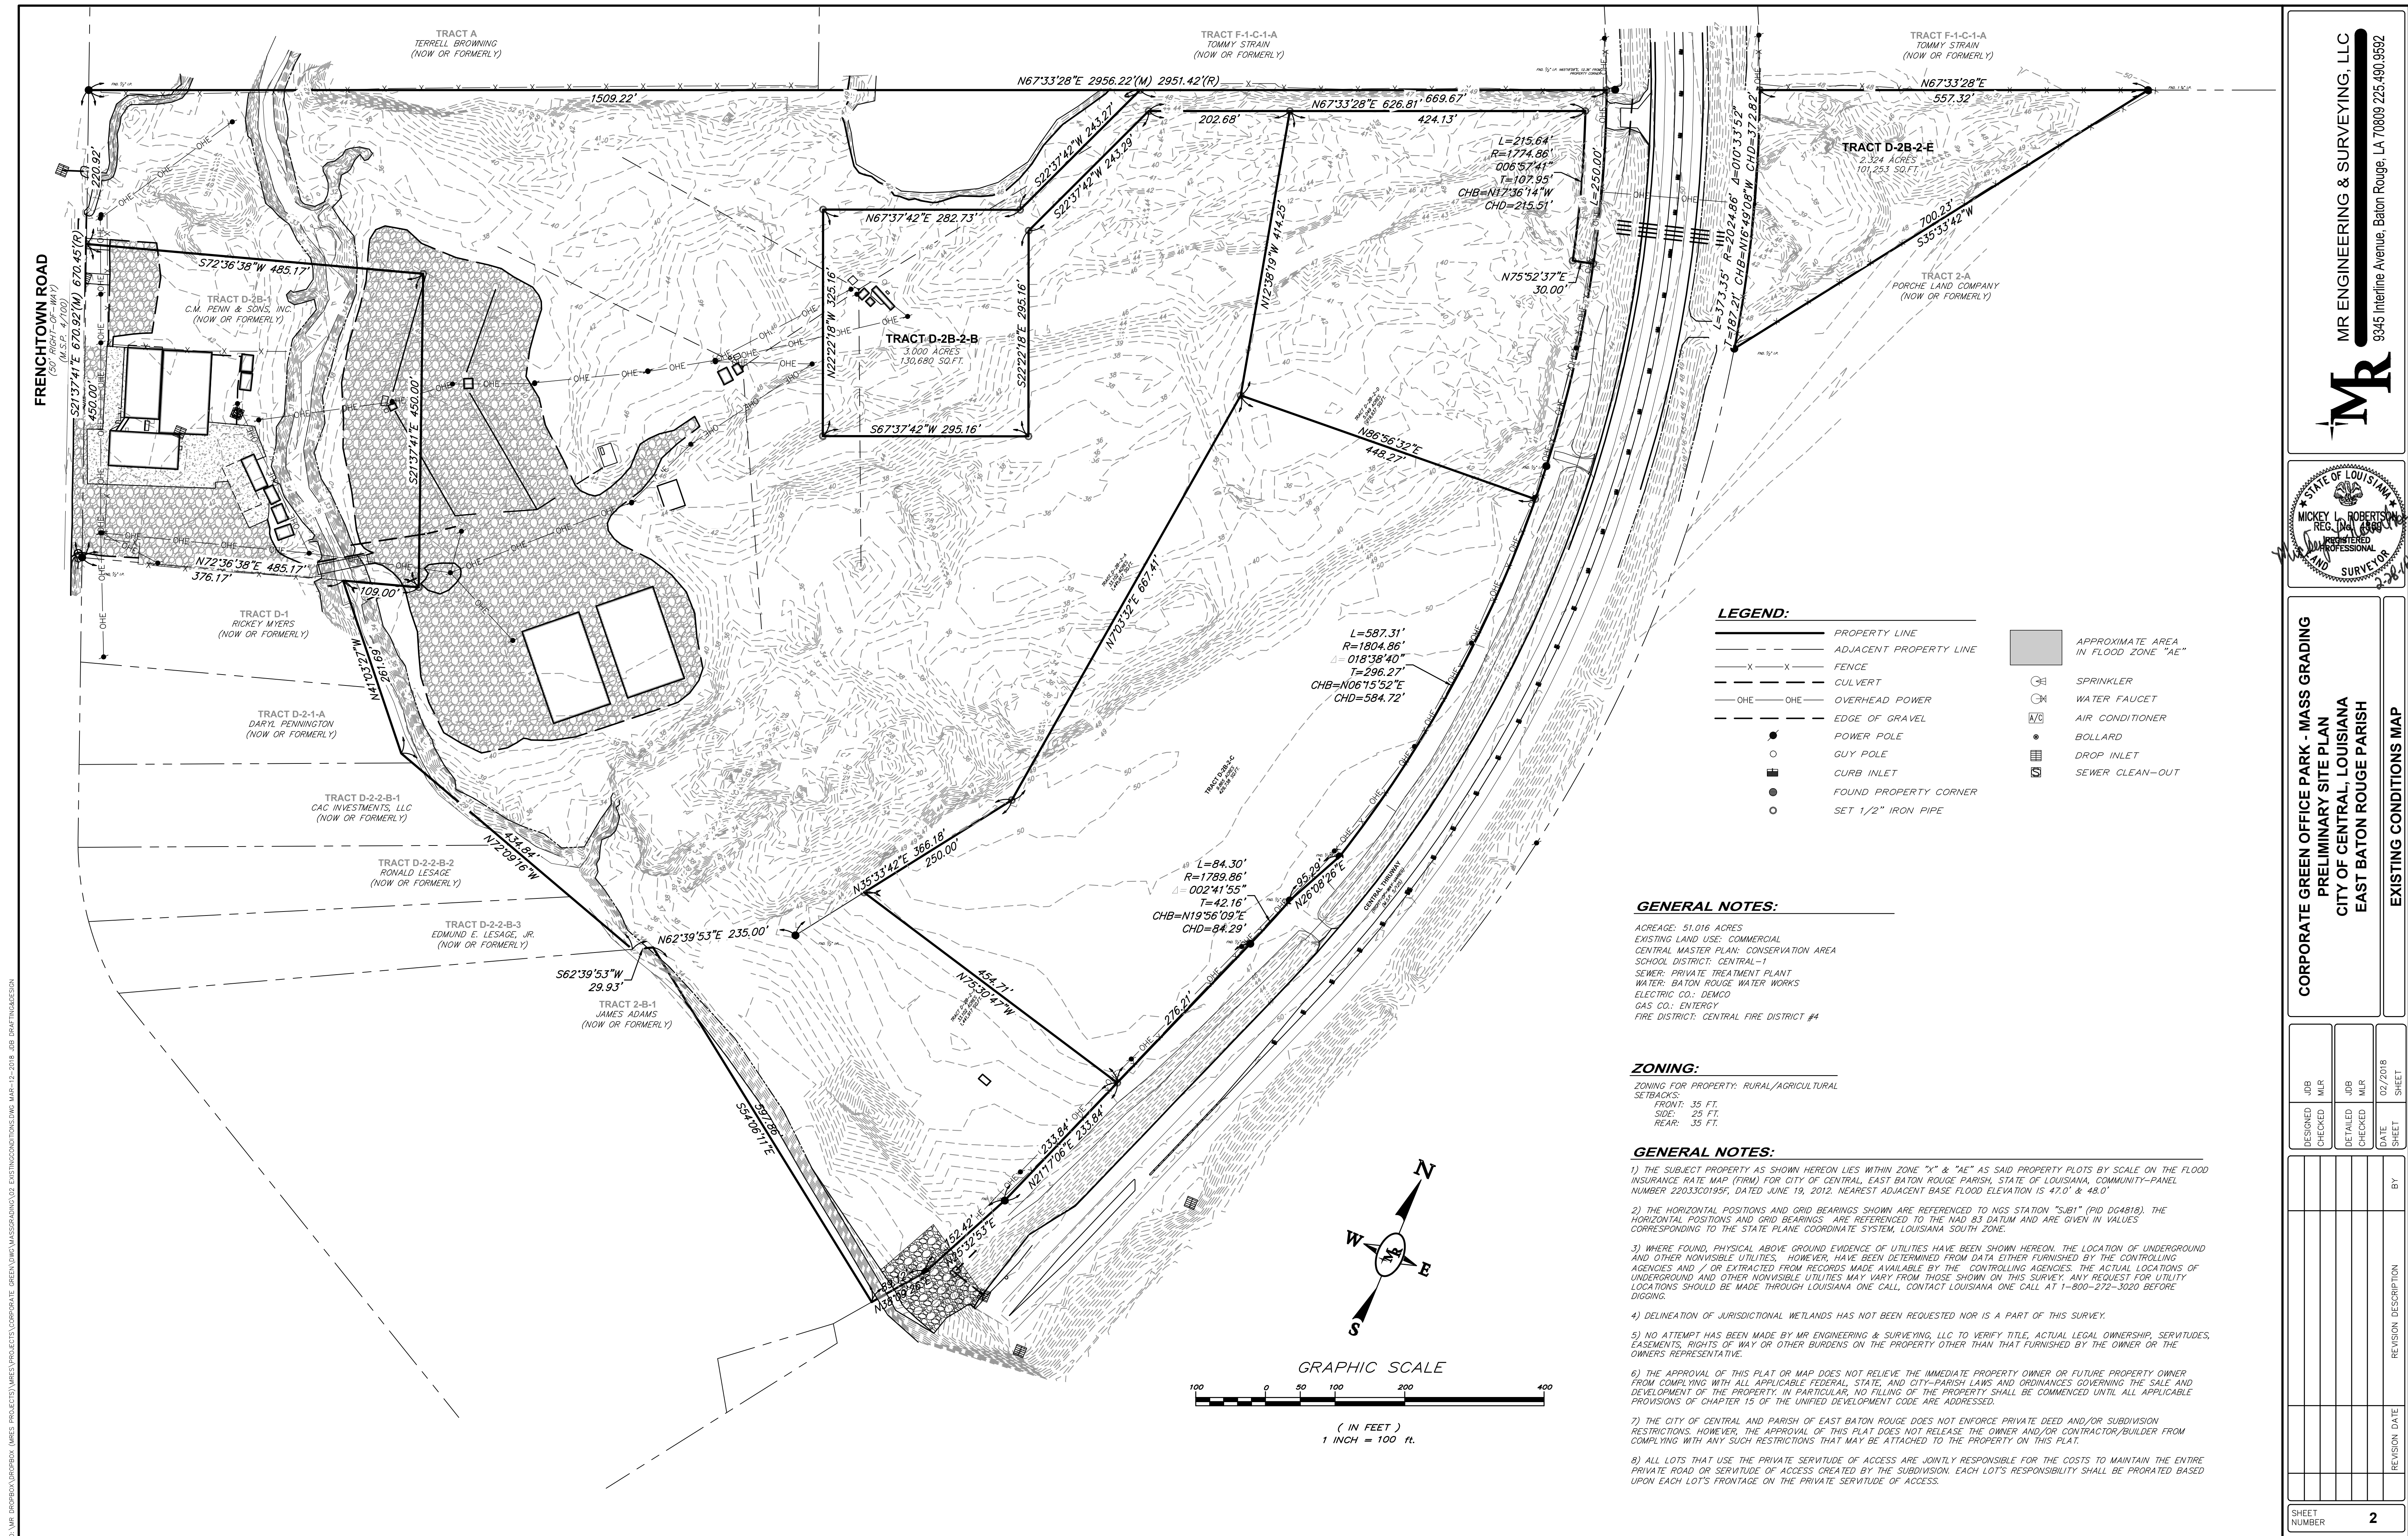

D:\MR\PROJECTS\GREEN\PROJECTS\CORPORATE\GREEN\MASS GRADING\03-00 MASS GRADING\NOTES\DESIGNING.MXD - 12-2018 JDB:DRATING\DESIGN

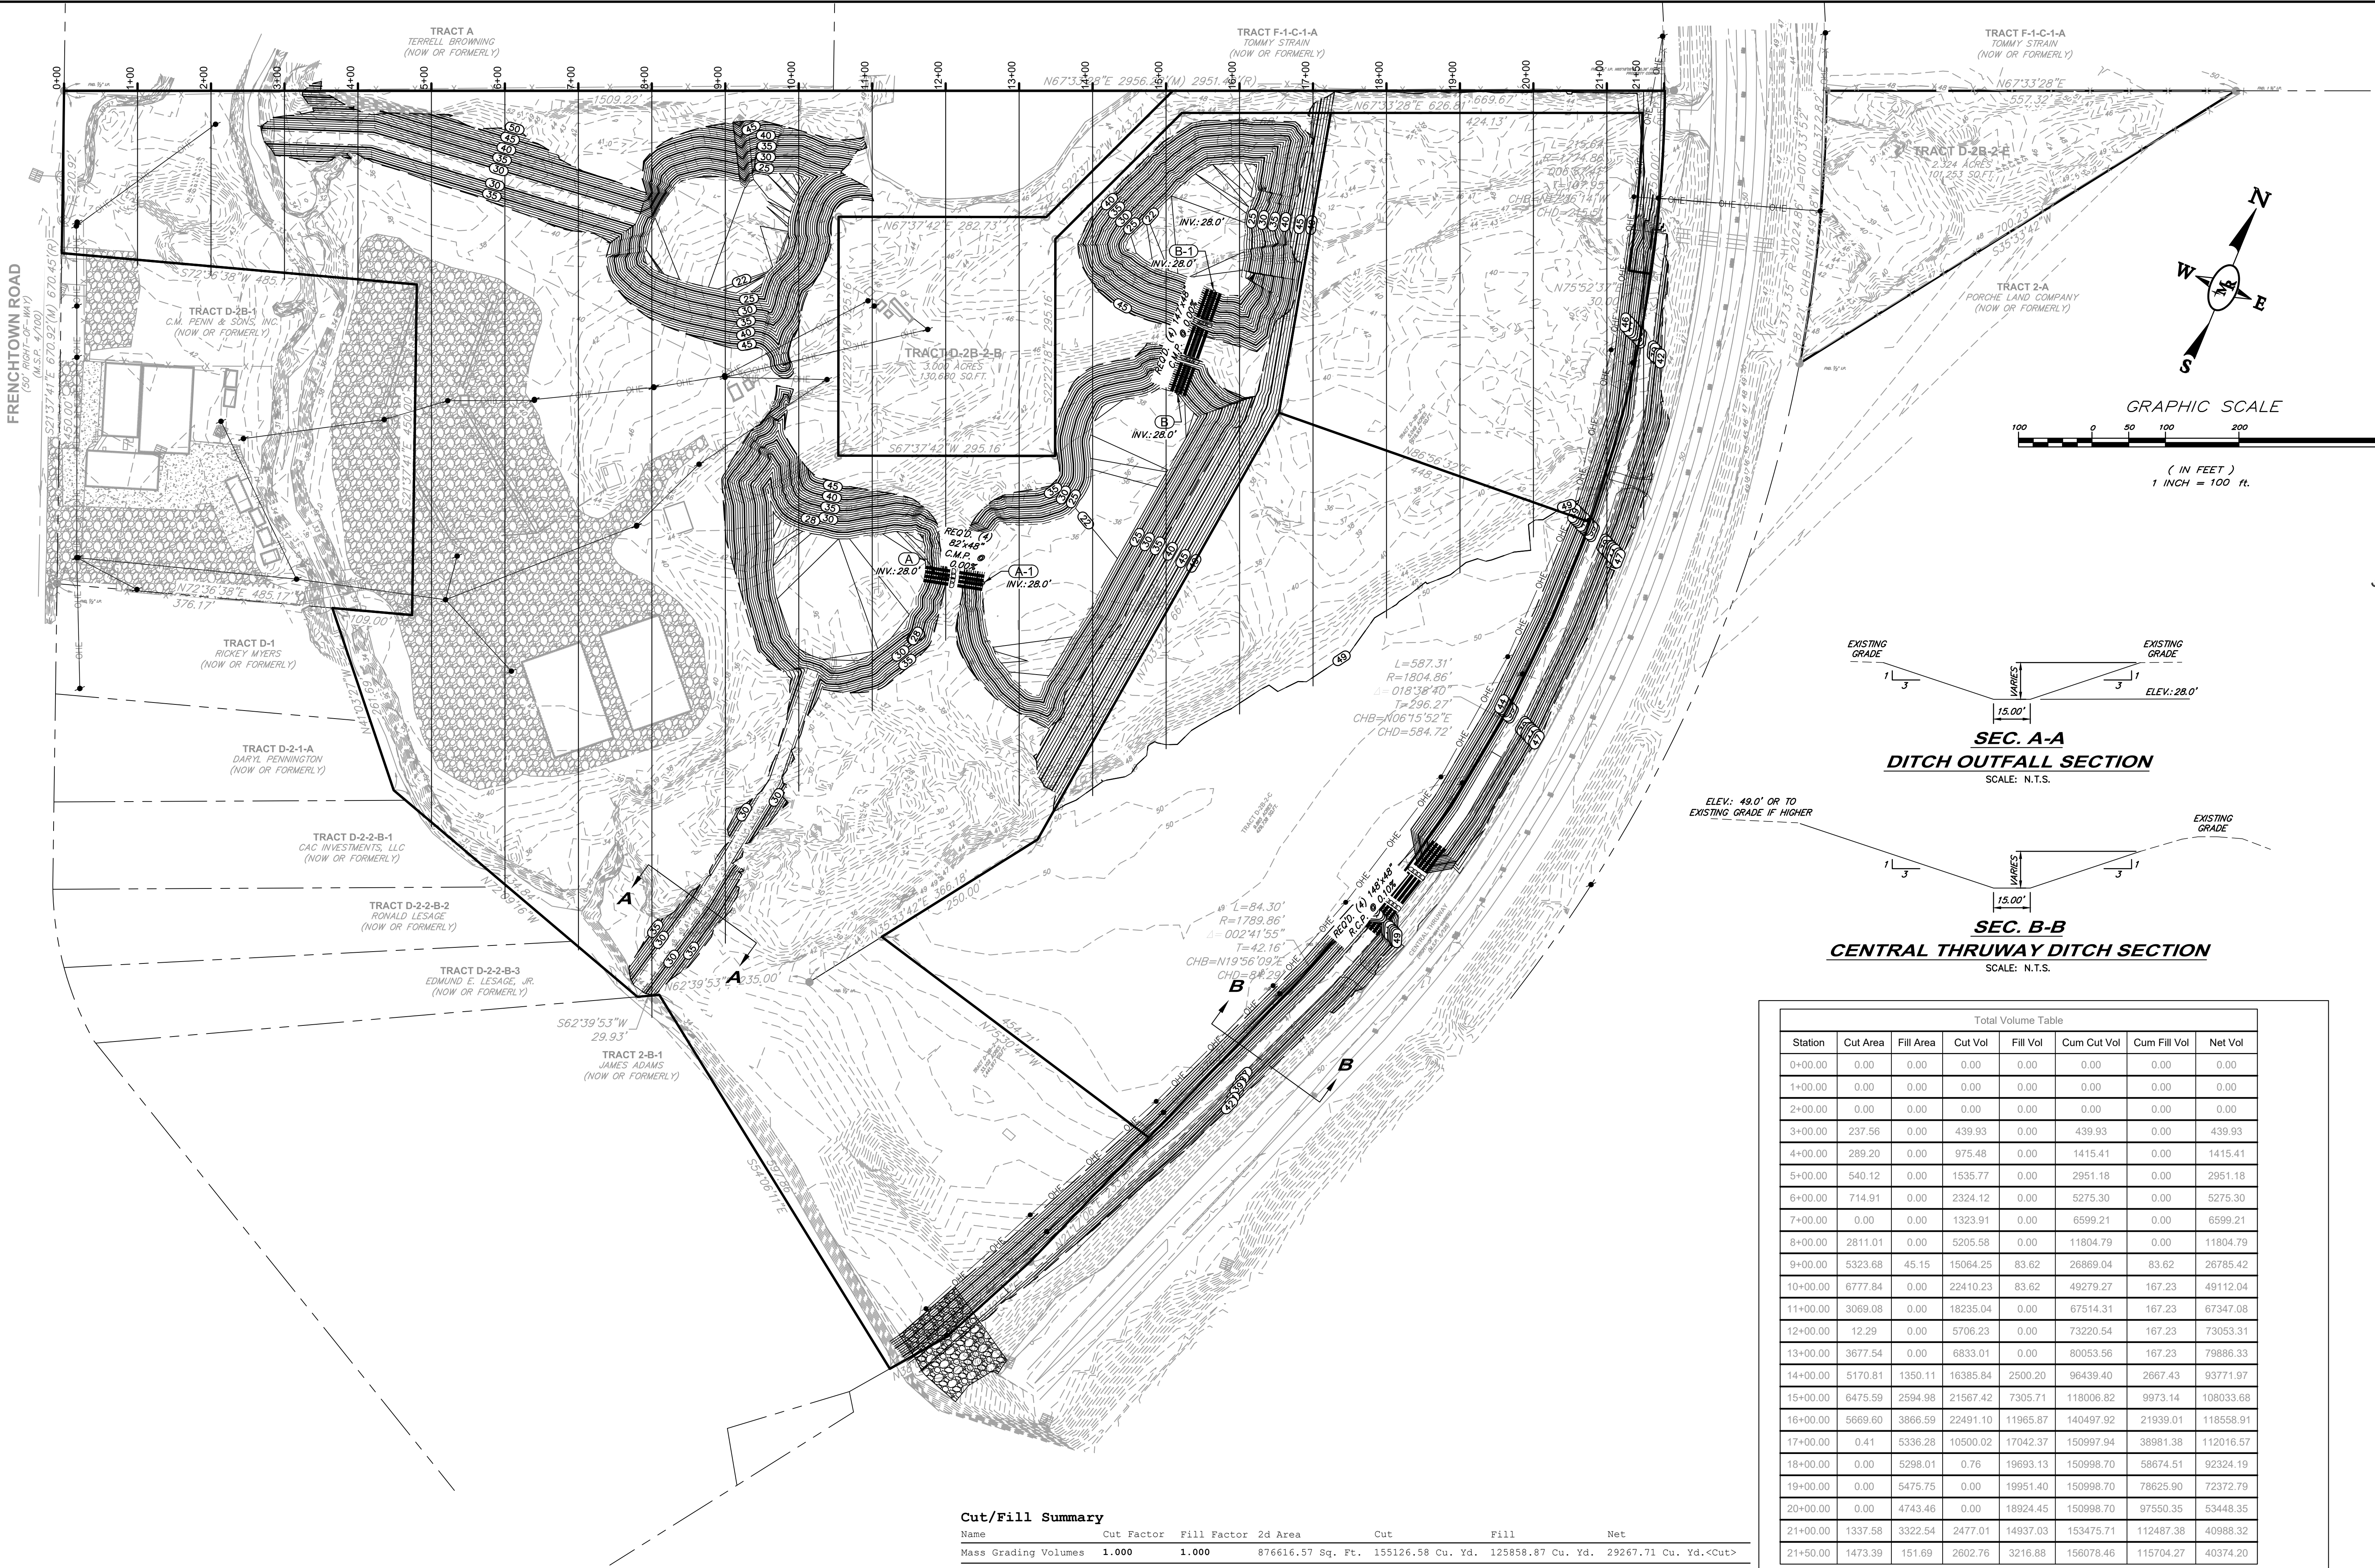

MR ENGINEERING & SURVEYING, LLC
9945 Interline Avenue, Baton Rouge, LA 70809 225.490.9592

STATE OF LOUISIANA
MICKEY L. ROBERTSON
REGISTERED PROFESSIONAL ENGINEER
IN ENGINEERING

CORPORATE GREEN OFFICE PARK - MASS GRADING
PRELIMINARY SITE PLAN
CITY OF CENTRAL, LOUISIANA
EAST BATON ROUGE PARISH

MASS GRADING LAYOUT

DESIGNED
CHECKED
DATE

DRAWN
CHECKED
DATE

BY

REVISION
















DATE

DESCRIPTION

SHEET NUMBER

3

D:\MR_D\PROJECTS\URBEX\URBEX_PROJECTS\MR\PROJECTS\CORPORATE_GREEN\DWG\MASSGRADING\03-03_MASSGRADING\03-03_MASSGRADING\03-03_MASSGRADING.DWG, MAP-12-2018, JOB DRAFTING DESIGN

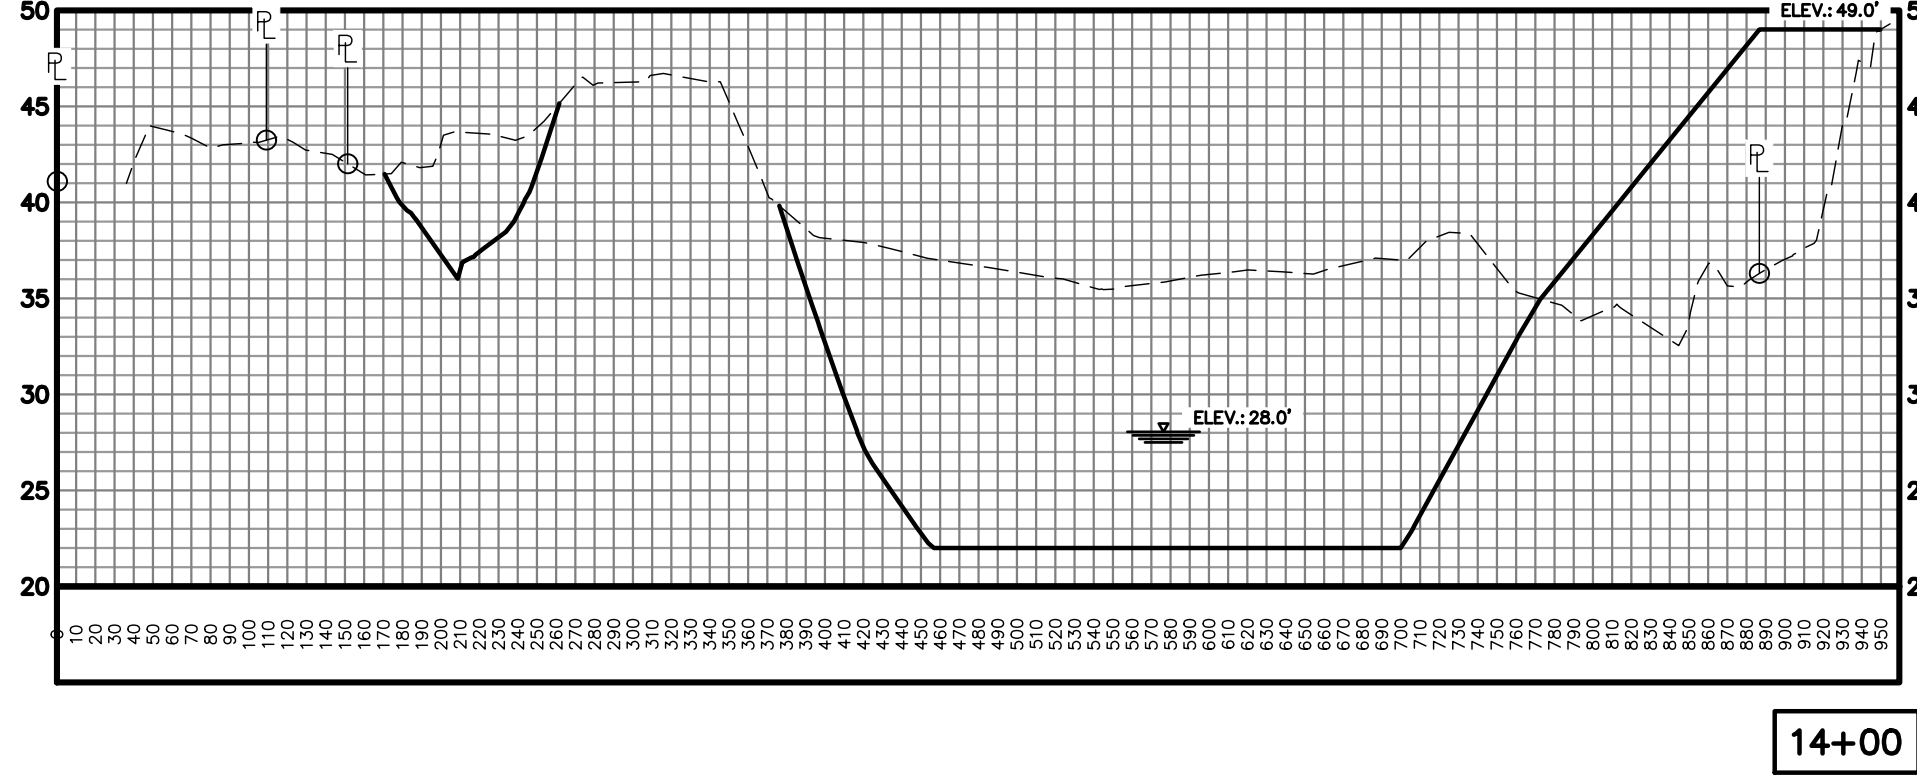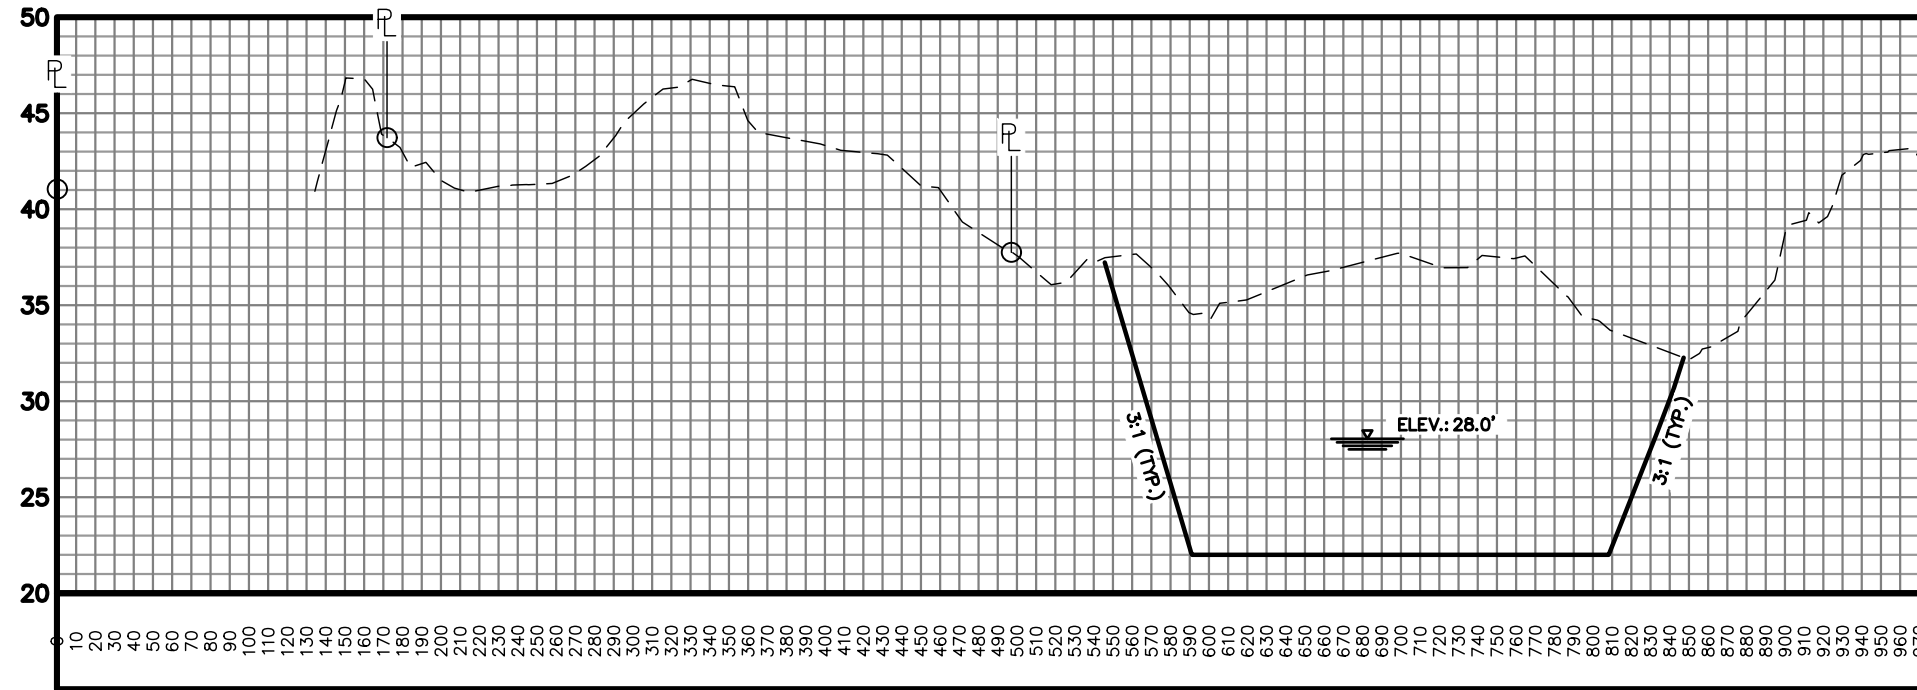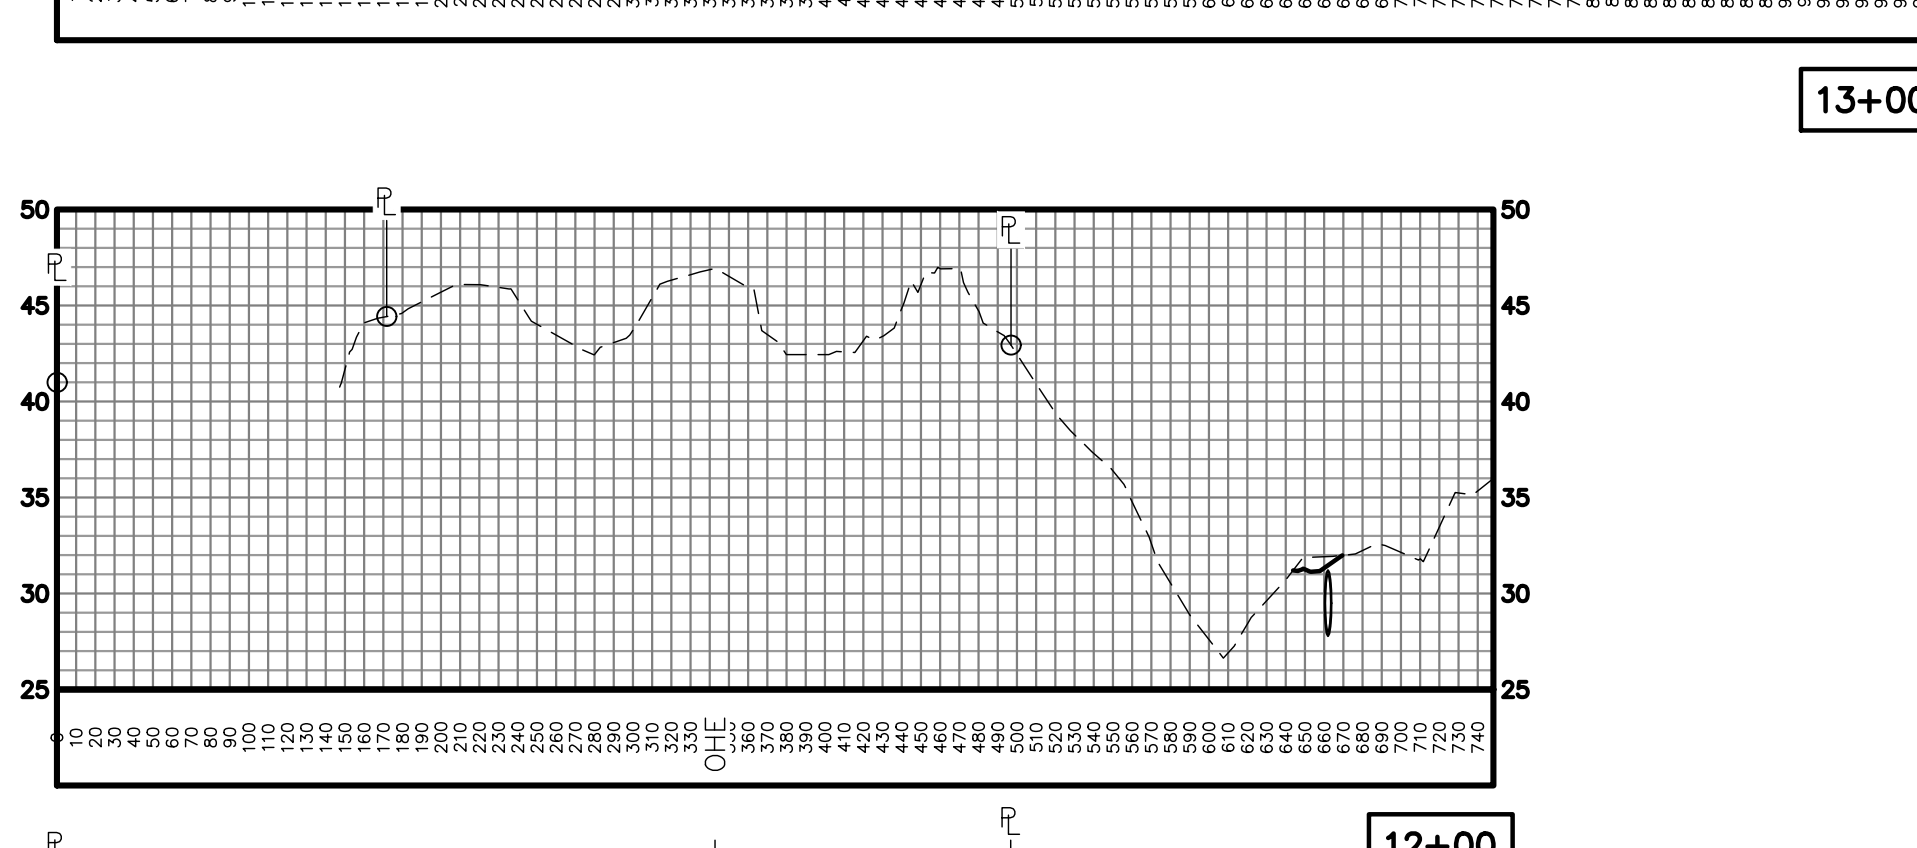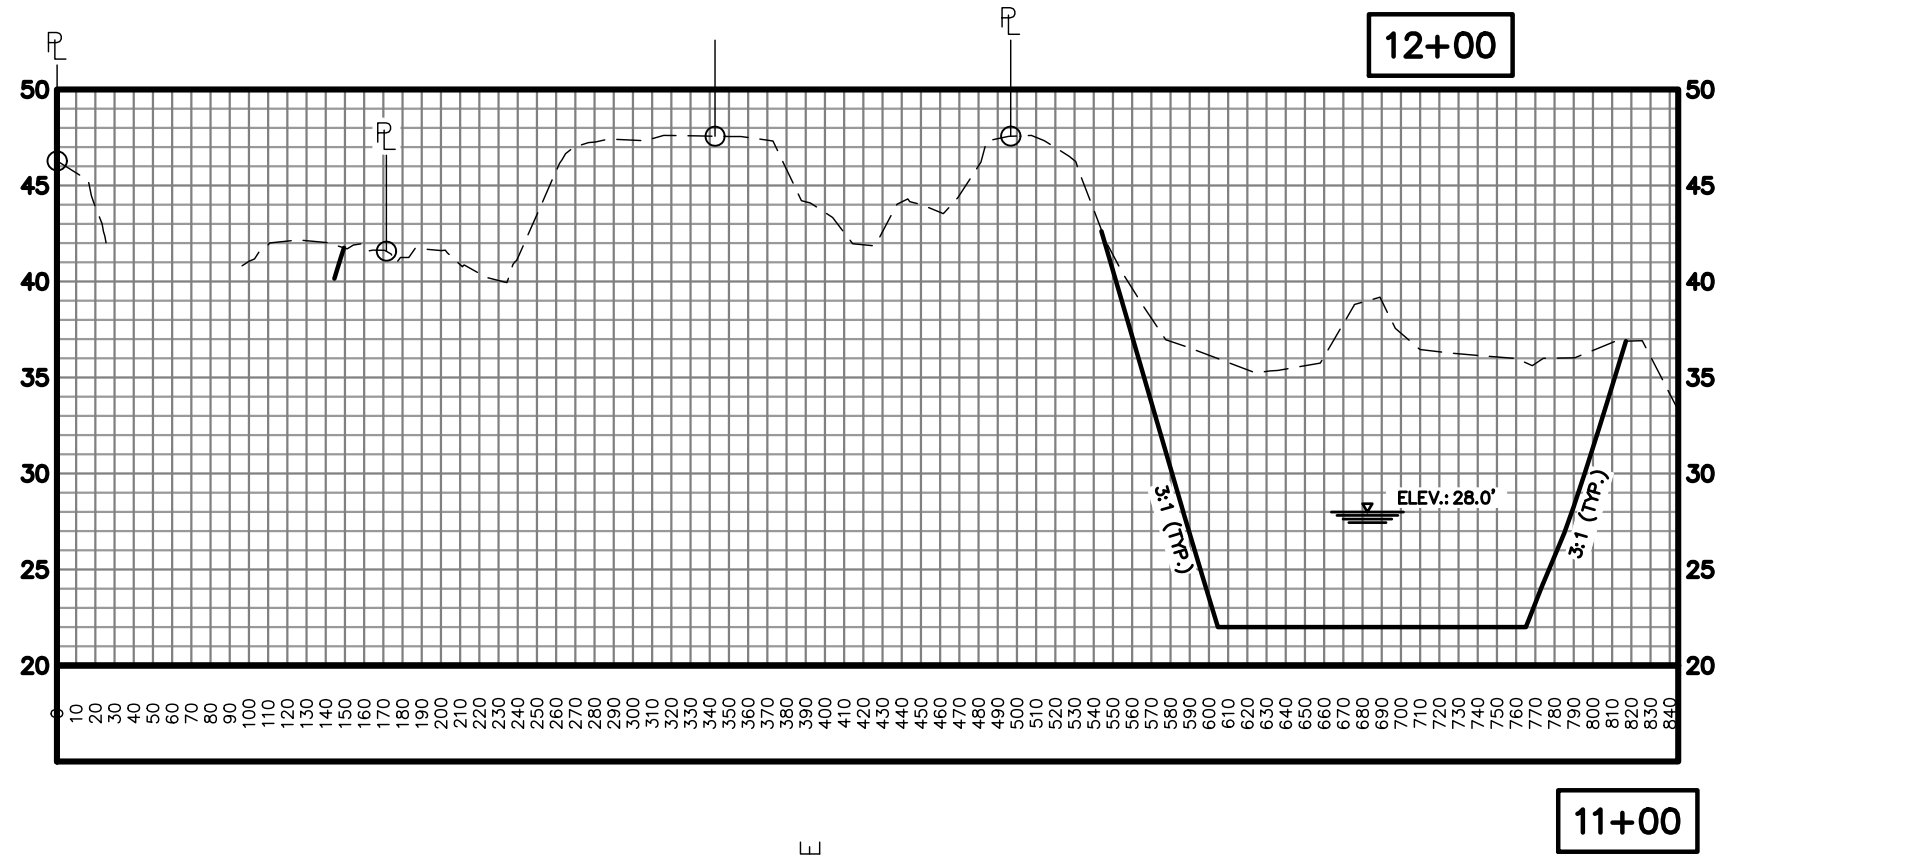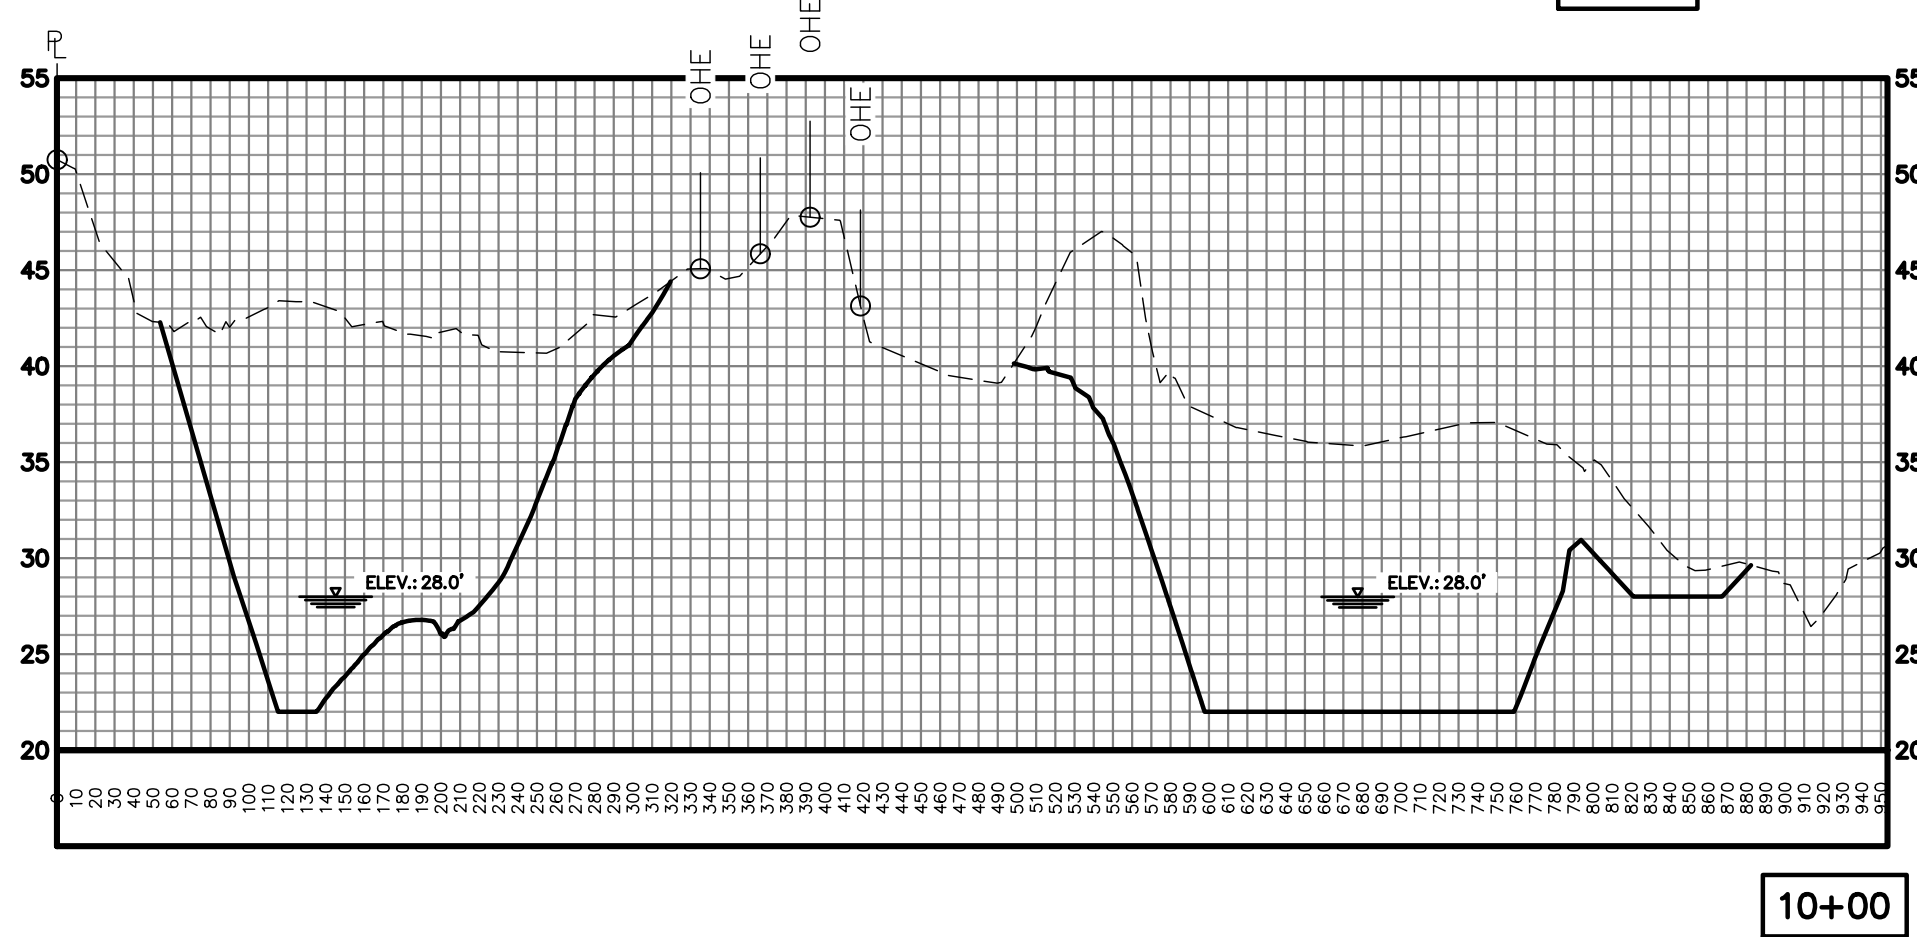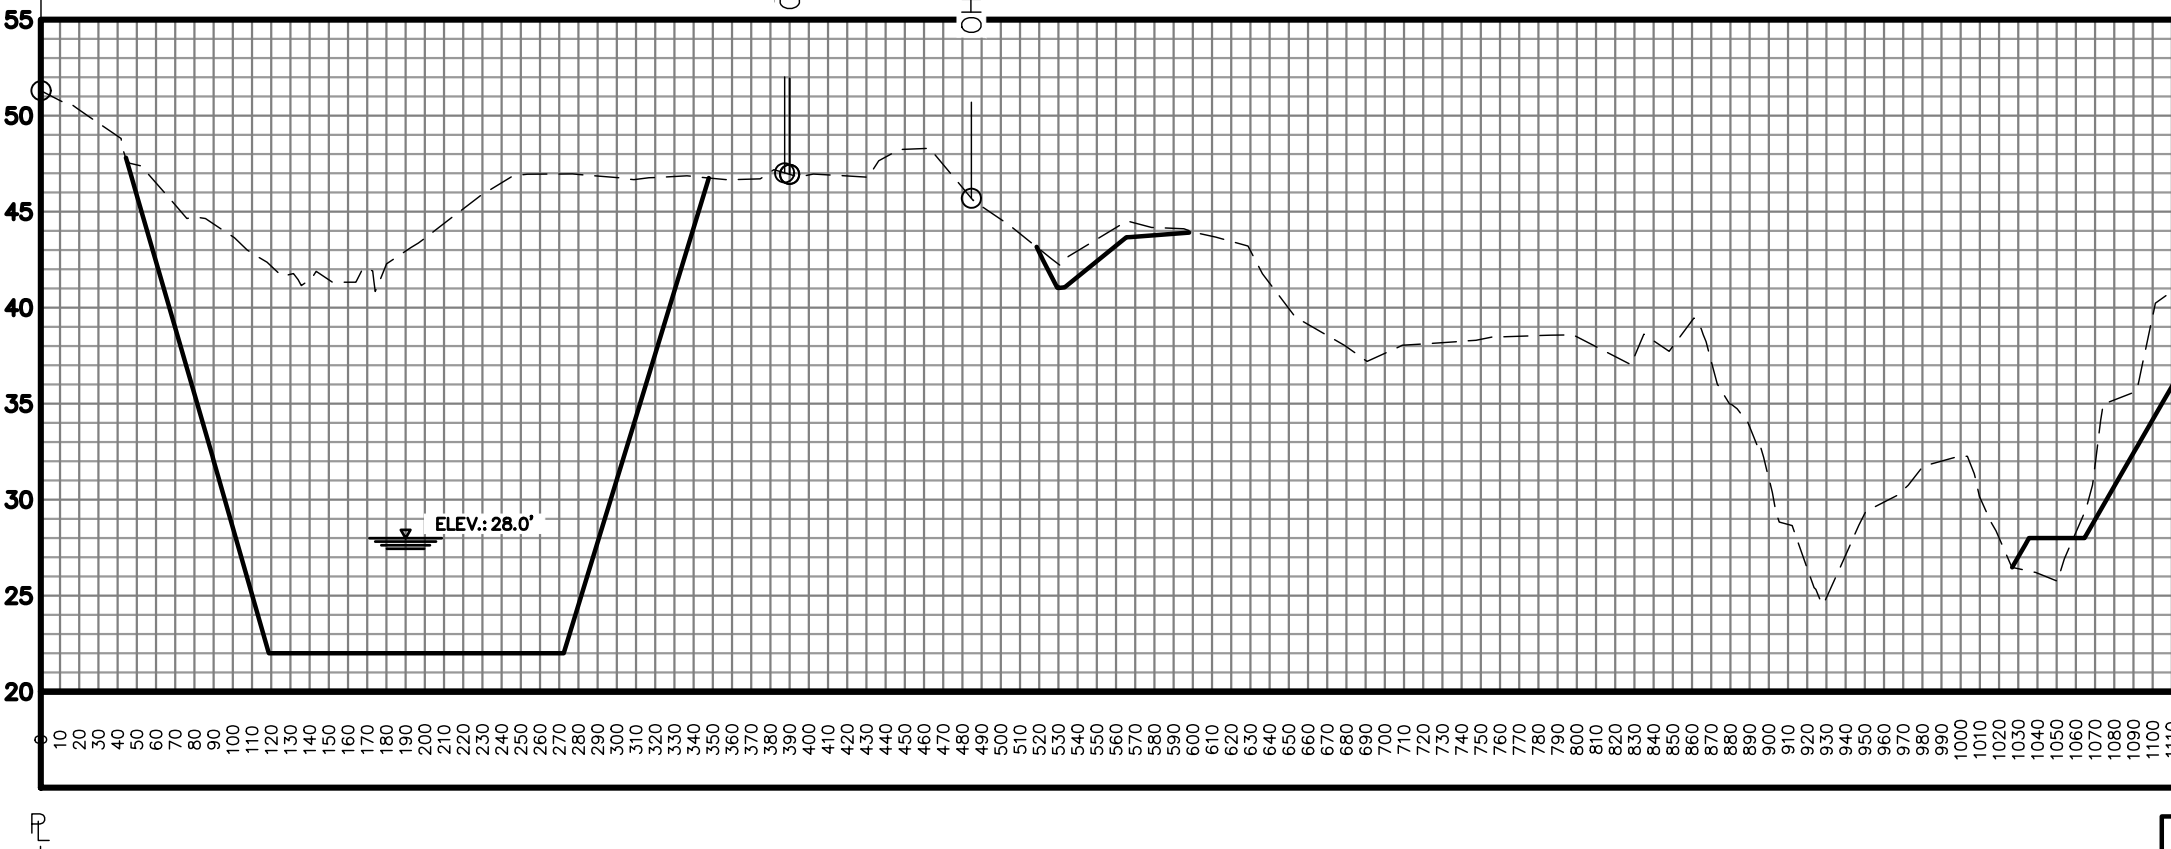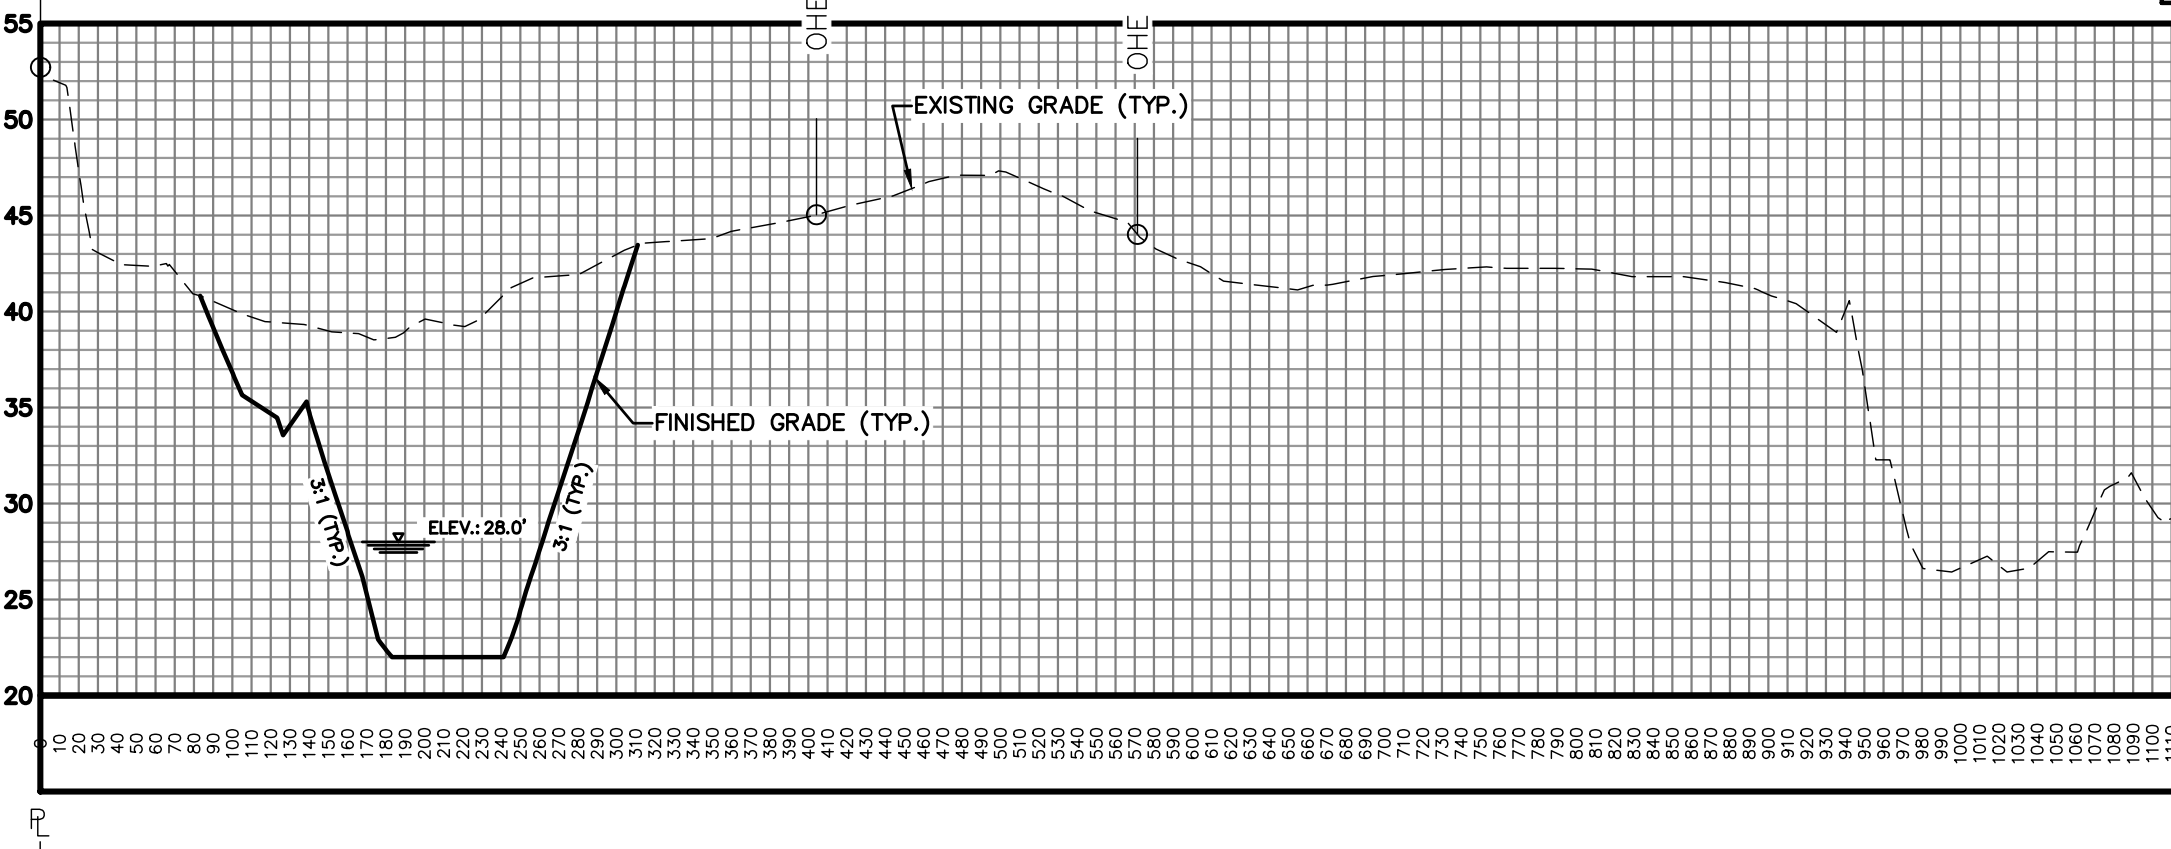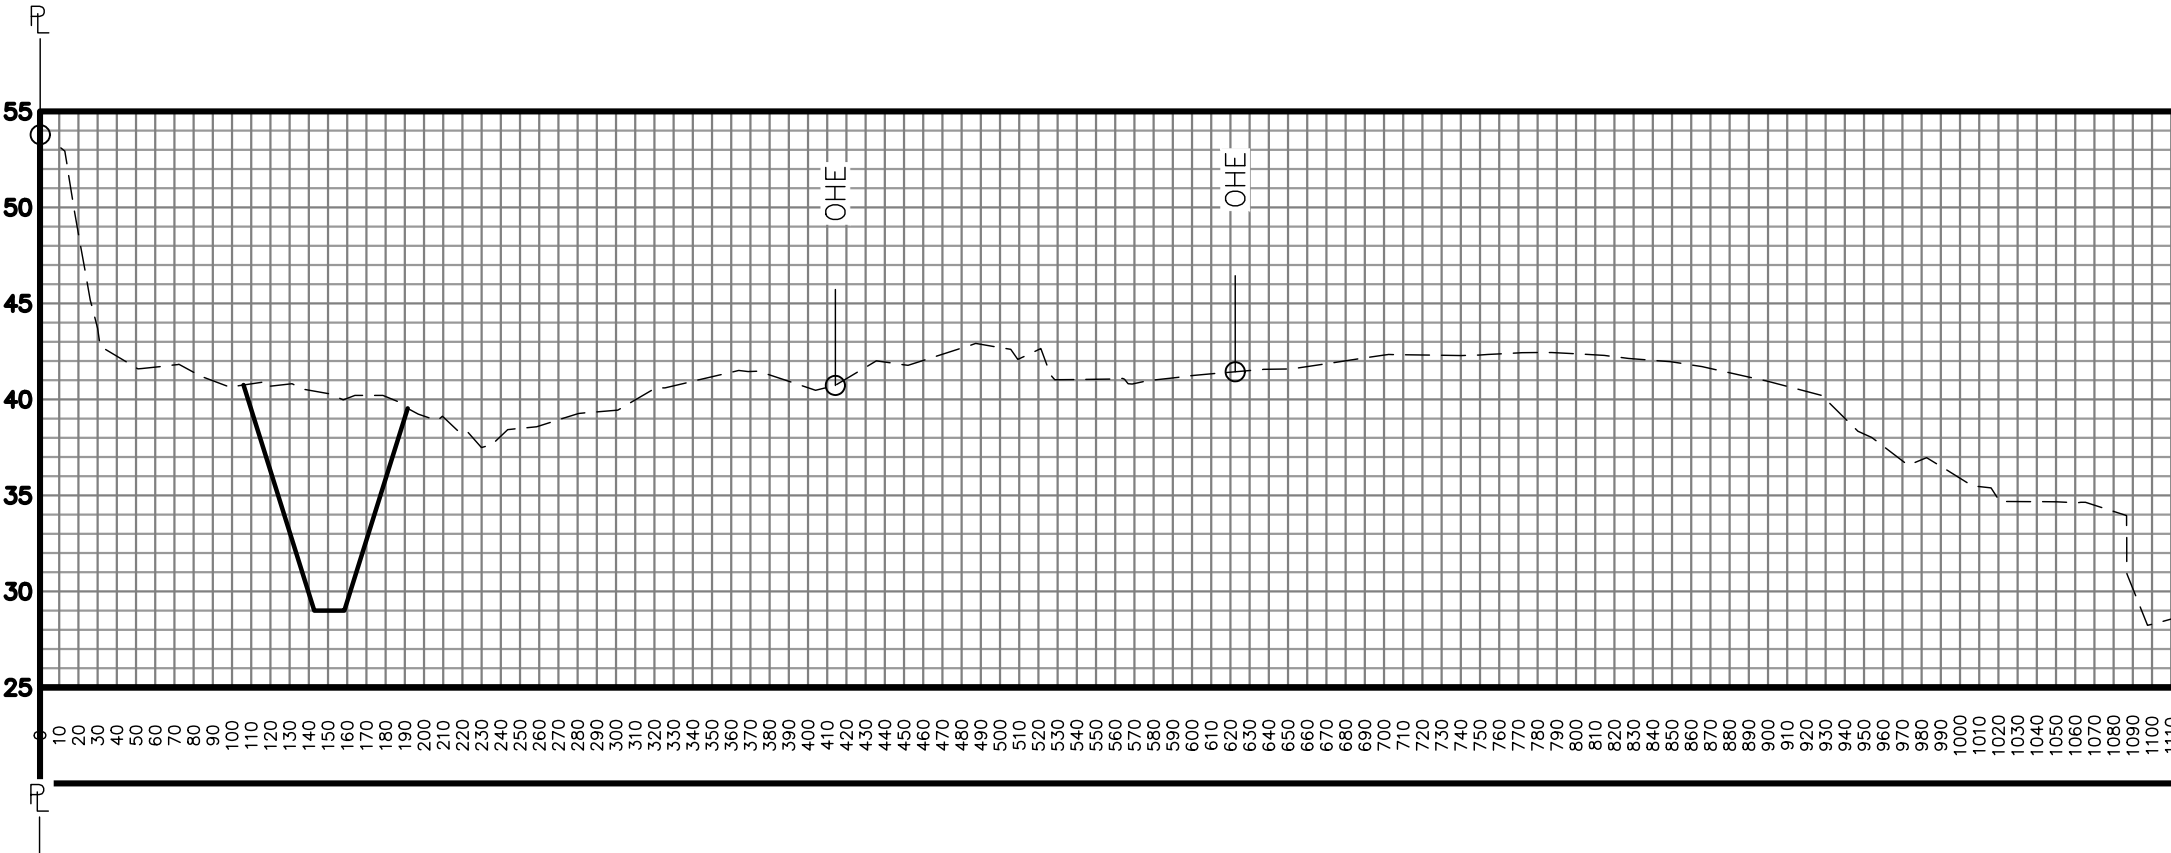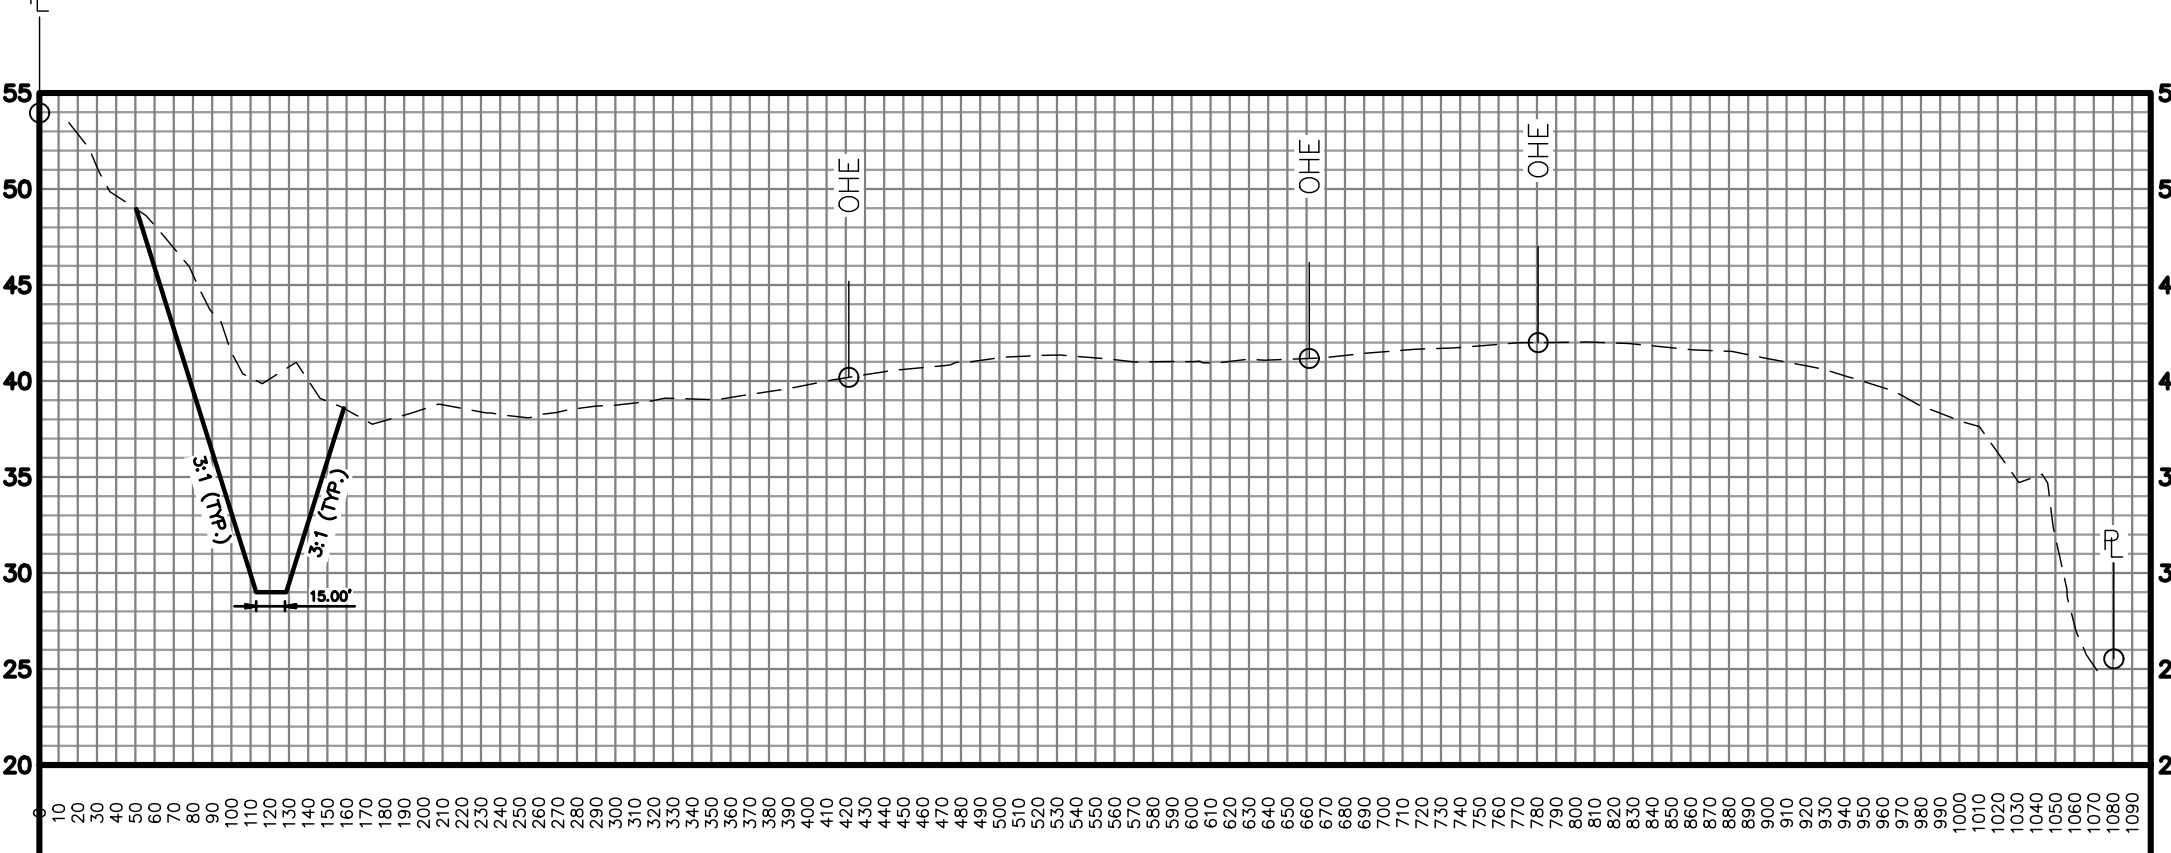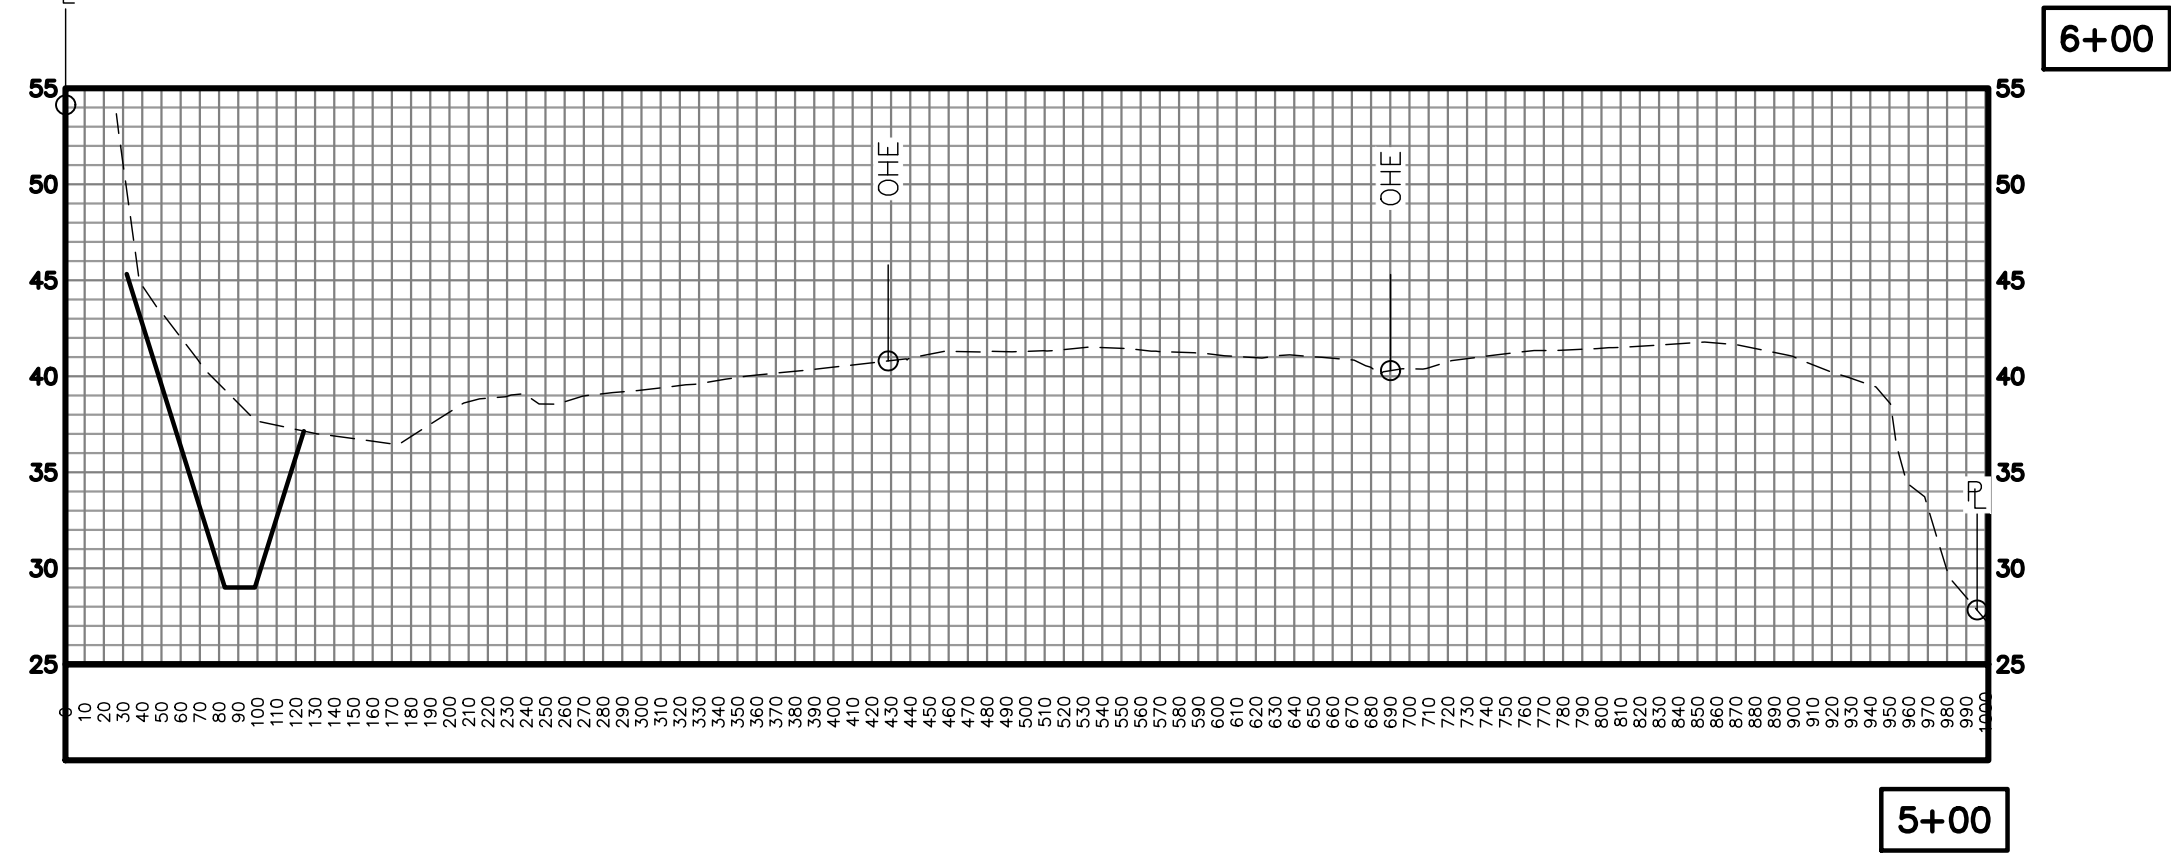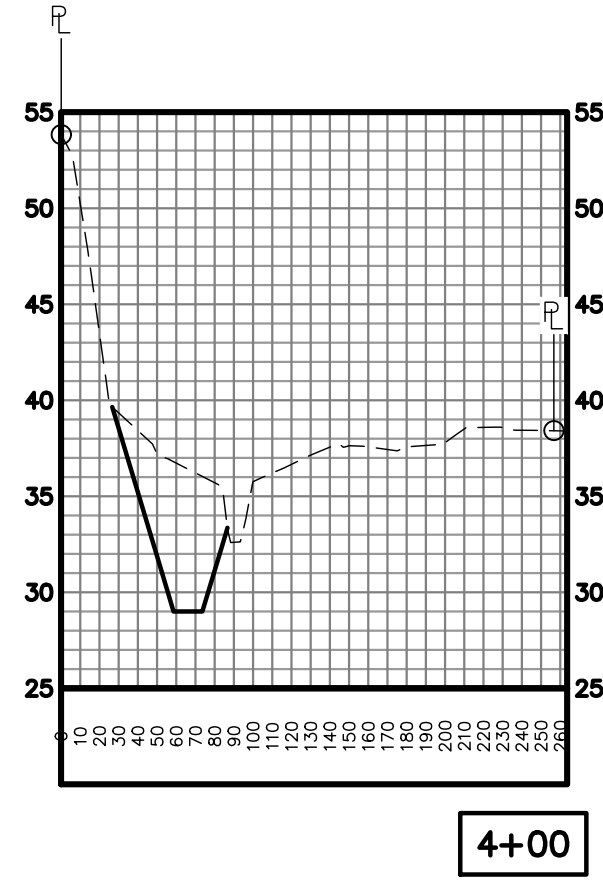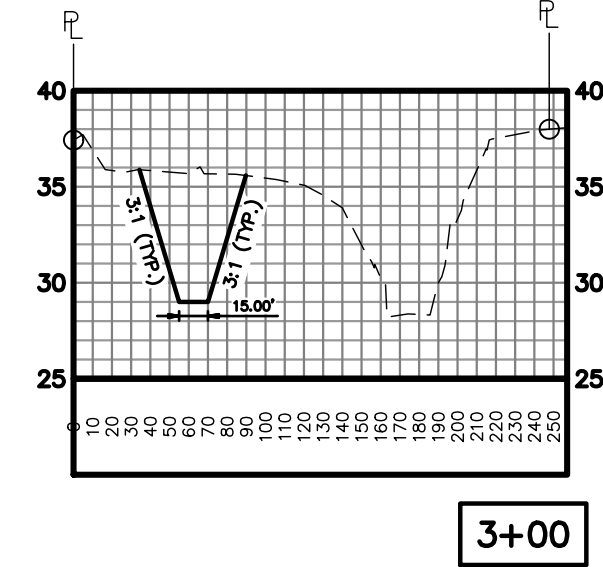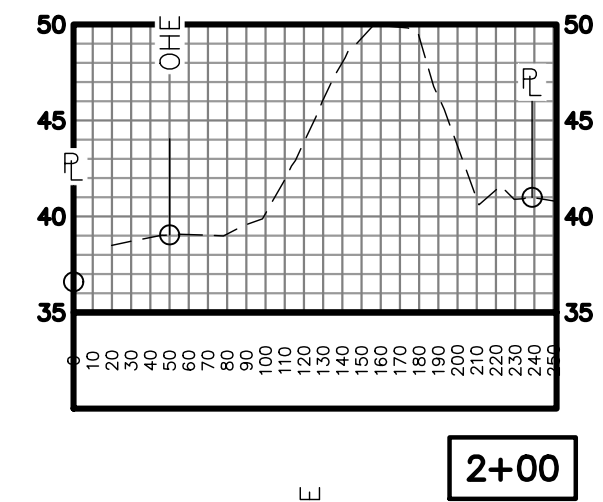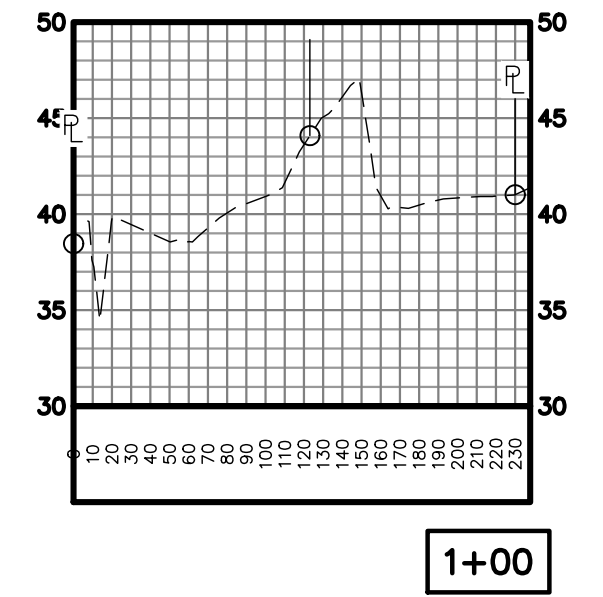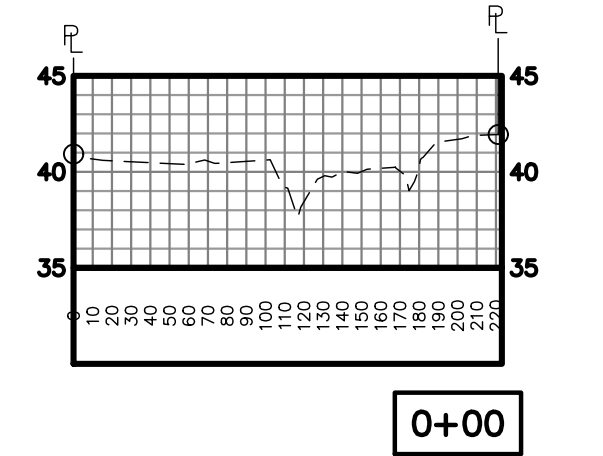

REVISION	DATE	DESCRIPTION	BY

DESIGNED	MLR
CHECKED	MLR
DATE	02/2018
SHEET	4 OF 7

DESIGNED	MLR
CHECKED	MLR
DATE	02/2018
SHEET	4 OF 7

CORPORATE GREEN OFFICE PARK - MASS GRADING
PRELIMINARY SITE PLAN
CITY OF CENTRAL, LOUISIANA
EAST BATON ROUGE PARISH
MASS GRADING SECTIONS

